




CONCRETE FOUNDATIONS  
**ELEVATION D**  
 SCALE 1:100

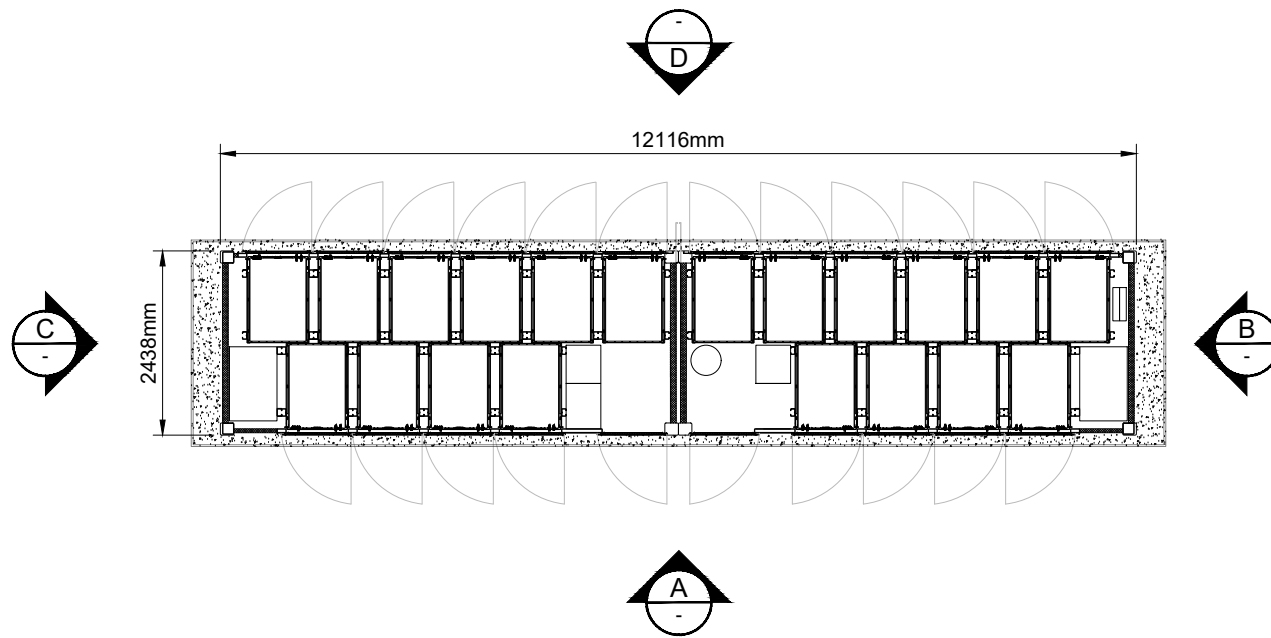


**PLAN**  
 SCALE 1:100

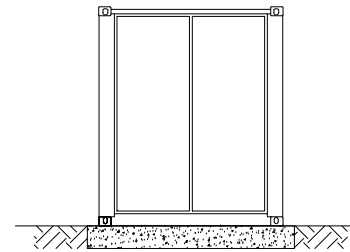

**ELEVATION B**  
 SCALE 1:100

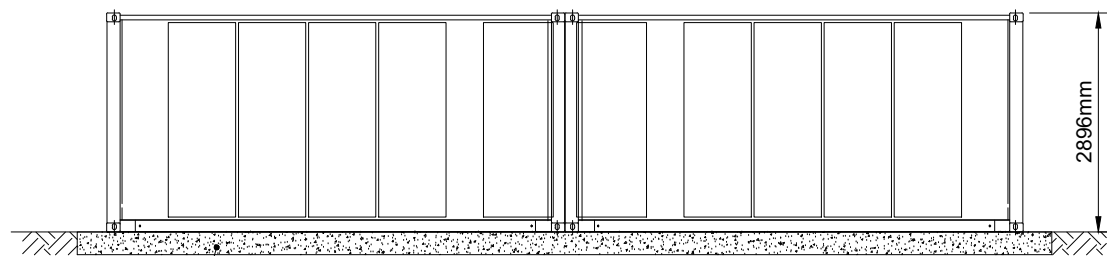

CONCRETE FOUNDATIONS  
**ELEVATION A**  
 SCALE 1:100

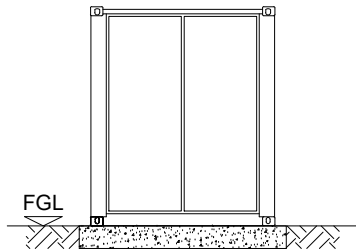

FGL  
**ELEVATION C**  
 SCALE 1:100

**NOTES:**

1. ALL DIMENSIONS ARE MAXIMUM ANTICIPATED AND SUBJECT TO DETAILED DESIGN.
2. LOCATION OF DOORS IS INDICATIVE ONLY. ACCESS TO BATTERIES MAY BE EXTERNAL FROM SIDE DOORS.
3. APPROXIMATE FINISHED FLOOR LEVEL 300mm ABOVE EXISTING GROUND.
4. BATTERY CONTAINER FOUNDATIONS ARE INDICATIVE ONLY AND SUBJECT TO DETAILED DESIGN.

2	FG	SM	PM	2023-11-17	Elevation 'D' added
1	FG	SM	PM	2023-09-29	First issue
ISSUE	DRAWN	CHKD	APPD	DATE	REVISION NOTES
PURPOSE					COORDINATES
PERMITTING					N/A
SCALE					DATUM
1:100 @A3					N/A
LAYOUT DRAWING					T-LAYOUT NO
N/A					N/A

PROJECT TITLE  
**CHIMMENS SOLAR FARM**

DRAWING TITLE  
**FIGURE 14  
 TYPICAL BATTERY STORAGE  
 ENCLOSURE**

RES DRAWING NUMBER  
**05009-RES-BAT-DR-PT-001**

REV  
**2**

THIS DRAWING IS THE PROPERTY OF RENEWABLE ENERGY SYSTEMS LIMITED AND NO REPRODUCTION MAY BE MADE IN WHOLE OR IN PART WITHOUT PERMISSION



BEAUFORT COURT,  
 EGG FARM LANE,  
 KINGS LANGLEY,  
 HERTS WD4 8LR, UK  
 TEL +44 (0) 1923 299200  
 WWW.RES-GROUP.COM