



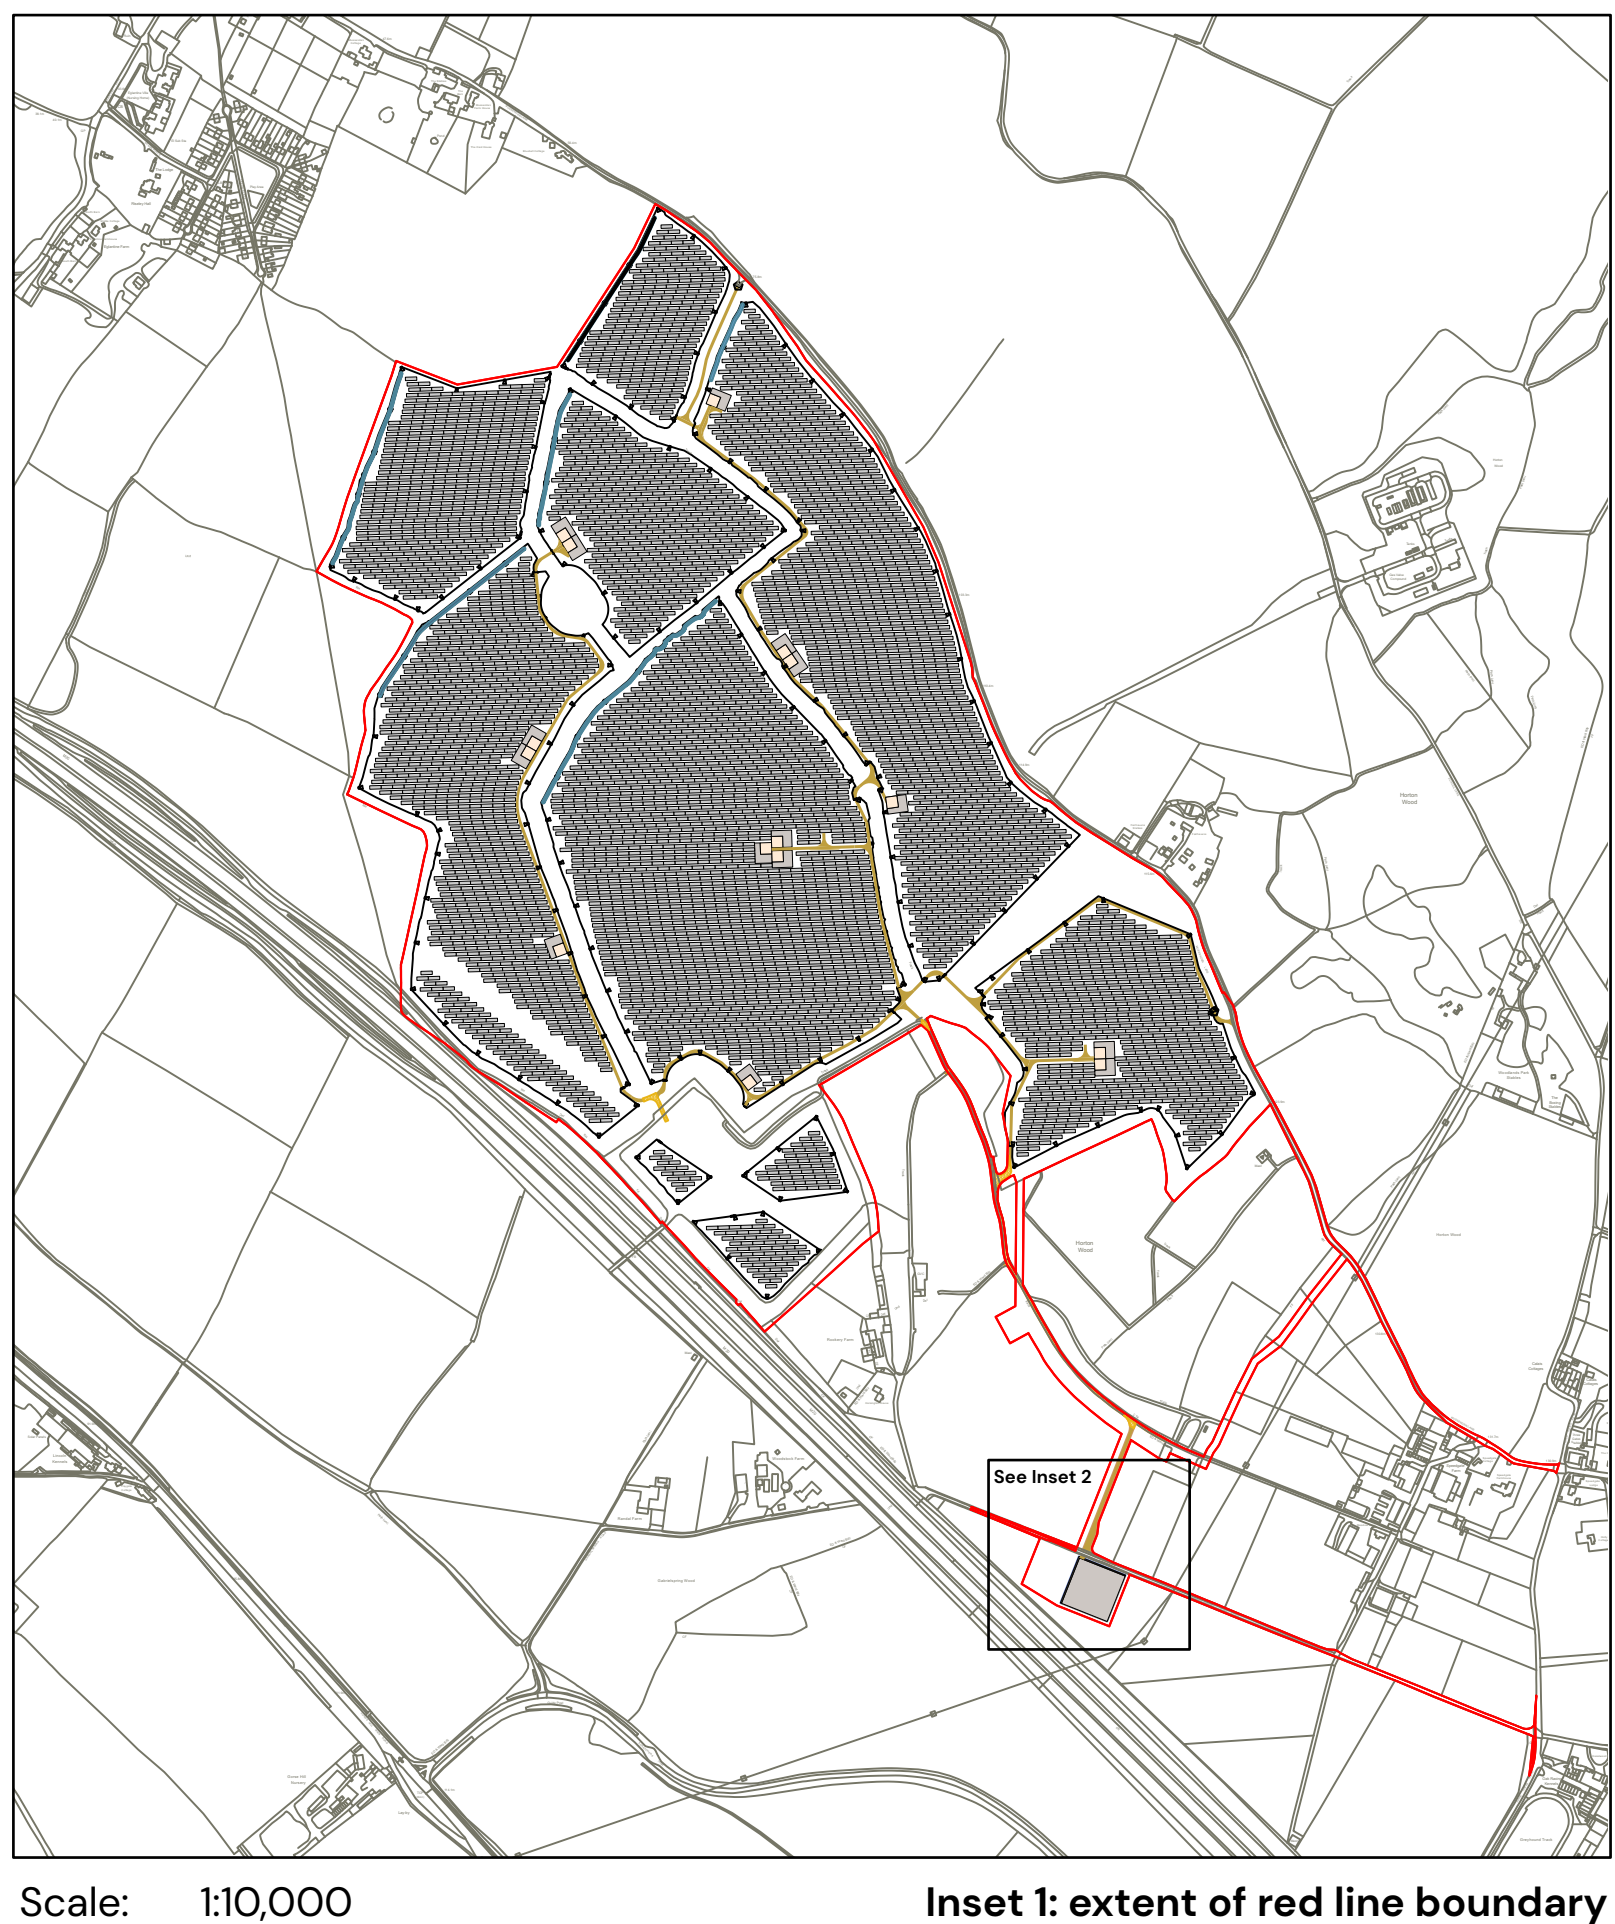

Indicative Planting List

Native Tree Planting			
ID	Plant Species	Size	%
A.c	Alnus glutinosa	10-12cm, 300-350cm ht, B, 2x, Feathered, 7 breaks	10
B.p	Betula pendula	10-12cm, 300-350cm ht, B, 2x, Feathered, 7 breaks	10
F.s	Fagus sylvatica	10-12cm, 300-350cm ht, B, 2x, Feathered, 7 breaks	10
P.a	Prunus avium	10-12cm, 300-350cm ht, B, 2x, selected standard, c.s. 175-200cm, 4 breaks	5
Q.r	Quercus robur	10-12cm, 300-350cm ht, B, 2x, Feathered, 7 breaks	50
S.au	Sorbus aucuparia	10-12cm, 300-350cm ht, B, 2x, selected standard, c.s. 175-200cm, 4 breaks	15
Native Mixed Hedgerows			
ID	Plant Species	Height/Pot Size	%
A.c	Acer campestre	40-60cm ht, B, 1+0, seedling	10
C.a	Corylus avellana	40-60cm ht, B, 1+1, transplant, seed-raised, branched, 2 breaks	25
C.m	Crataegus monogyna	40-60cm ht, B, 1+1, transplant, seed-raised	35
I.a	Ilex aquifolium	40-60cm ht, 2L, leader with laterals	5
P.s	Prunus spinosa	40-60cm ht, B, 1+1, transplant, seed-raised, branched, 2 breaks	10
R.c	Rosa canina	40-60cm ht, 2L, branched, 3 breaks	5
S.c	Salix caprea	40-60cm ht, 2L, cutting, branched, 3 breaks	5
V.o	Viburnum opulus	40-60cm ht, B, 1+1, transplant, seed-raised, branched, 2 breaks	5
Native Woodland Mix			
ID	Plant Species	Height	%
A.c	Acer campestre	60-80cm ht, B, 1+1, transplant, seed-raised	5
B.p	Betula pendula	125-150cm ht, B, 2x, feathered, 3 breaks	10
C.a	Corylus avellana	60-80cm ht, B, 1+2, transplant, seed-raised, branched, 3 breaks	15
C.m	Crataegus monogyna	125-150cm ht, B, 1+2, transplant, seed-raised	15
F.s	Fagus sylvatica	150-175 cm ht, B, 2x, feathered 3 breaks	10
I.a	Ilex aquifolium	60-80cm ht, 5L, leader with laterals	5
P.a	Prunus avium	125-150cm ht, B, 2x, feathered 3 breaks	5
Q.r	Quercus robur	150-175 cm ht, B, 2x, feathered 3 breaks	20
S.c	Salix caprea	60-80cm ht, B, 0/1 cutting, branched, 2 breaks	5
S.a	Sorbus aucuparia	125-150cm ht, B, 2x, feathered 3 breaks	10

* Temporary construction areas to be re-instated to grassland

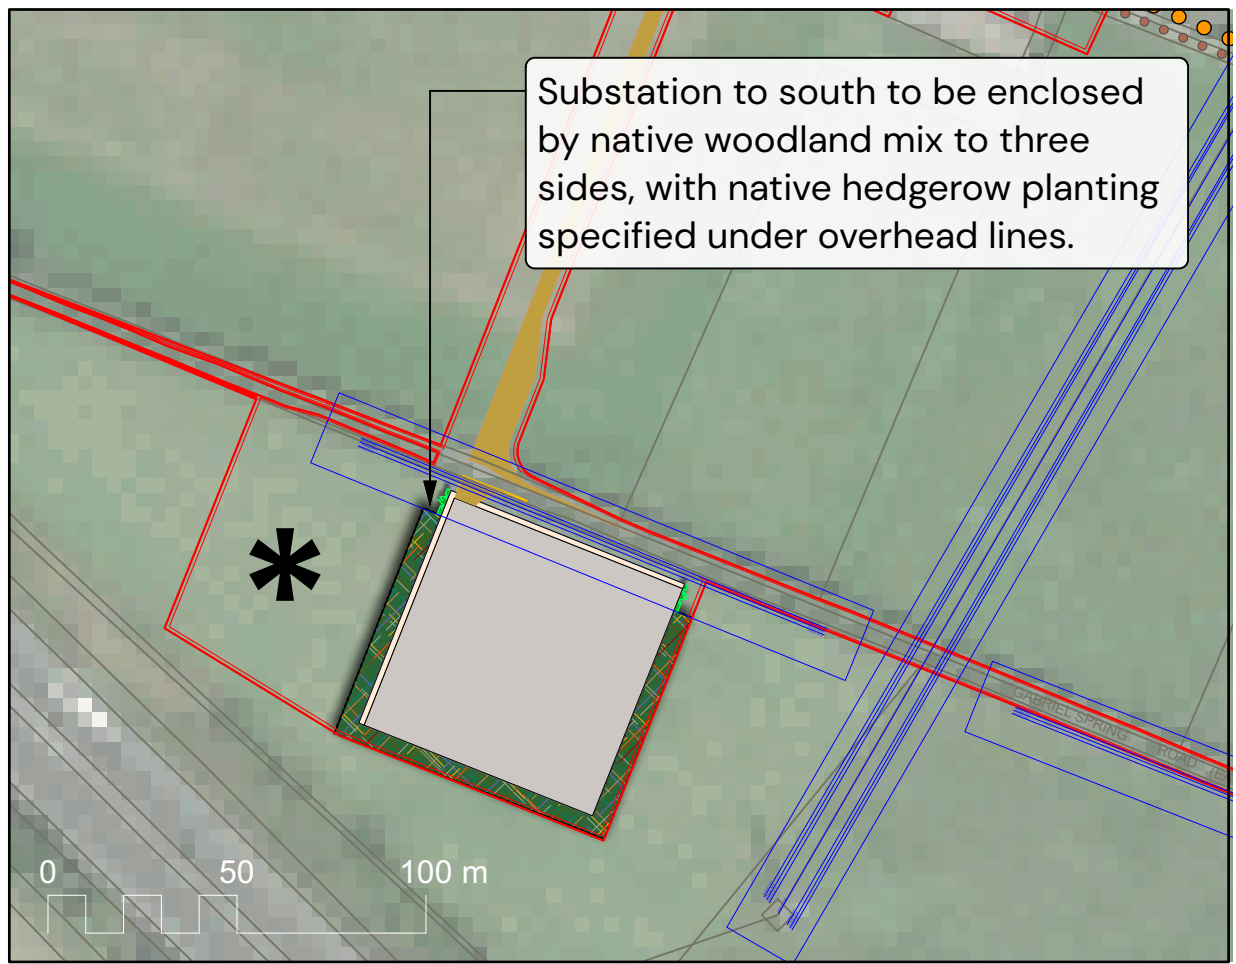

Inset 2: landscape proposals to substation

D	10.05.24	KCH	Amends in line with new layout
C	26.04.24	KCH	Minor amends
B	26.04.24	VR	Amends in line with new layout
A	18.10.23	VR	Amends in line with comments
Rev	Date	By	Note

Landscape Masterplan Speedgate Solar Farm

Client: RES
REV: D
DRWG No: P22-1221_EN_0012
Drawn by: VR
Approved by: DT
Date: 13/10/2023
Scale: as shown @ AO
PEGASUS GROUP